


SINGLE R.O STAND

OUTPUTS

- 100 SELF SERVICE DELIVERY PUMP
- 101 WATER SOLENOID
- 102 PRODUCTION PUMP
- 103 FLUSH SOLENOID
- 104 AUTOMATIC DELIVERY #1
- 105 AUTOMATIC DELIVERY #2
- 106 FLASHING LIGHT FOR LOW WATER ALARM
- 107 FLASHING LIGHT FOR LOW WATER PRESSURE ALARM

INPUTS

- 000 PRESSURE SWITCH
- 001 LOW WATER SWITCH
- 002 HIGH WATER SWITCH
- 003 PROGRAM CHANGE
- 004 BAY 1
- 005 BAY 2
- 006 BAY 3
- 007 BAY 4
- 008 BAY 5
- 009 BAY 6
- 010 BAY 7 OR AUTOMATIC #1
- 011 BAY 8 OR AUTOMATIC #2

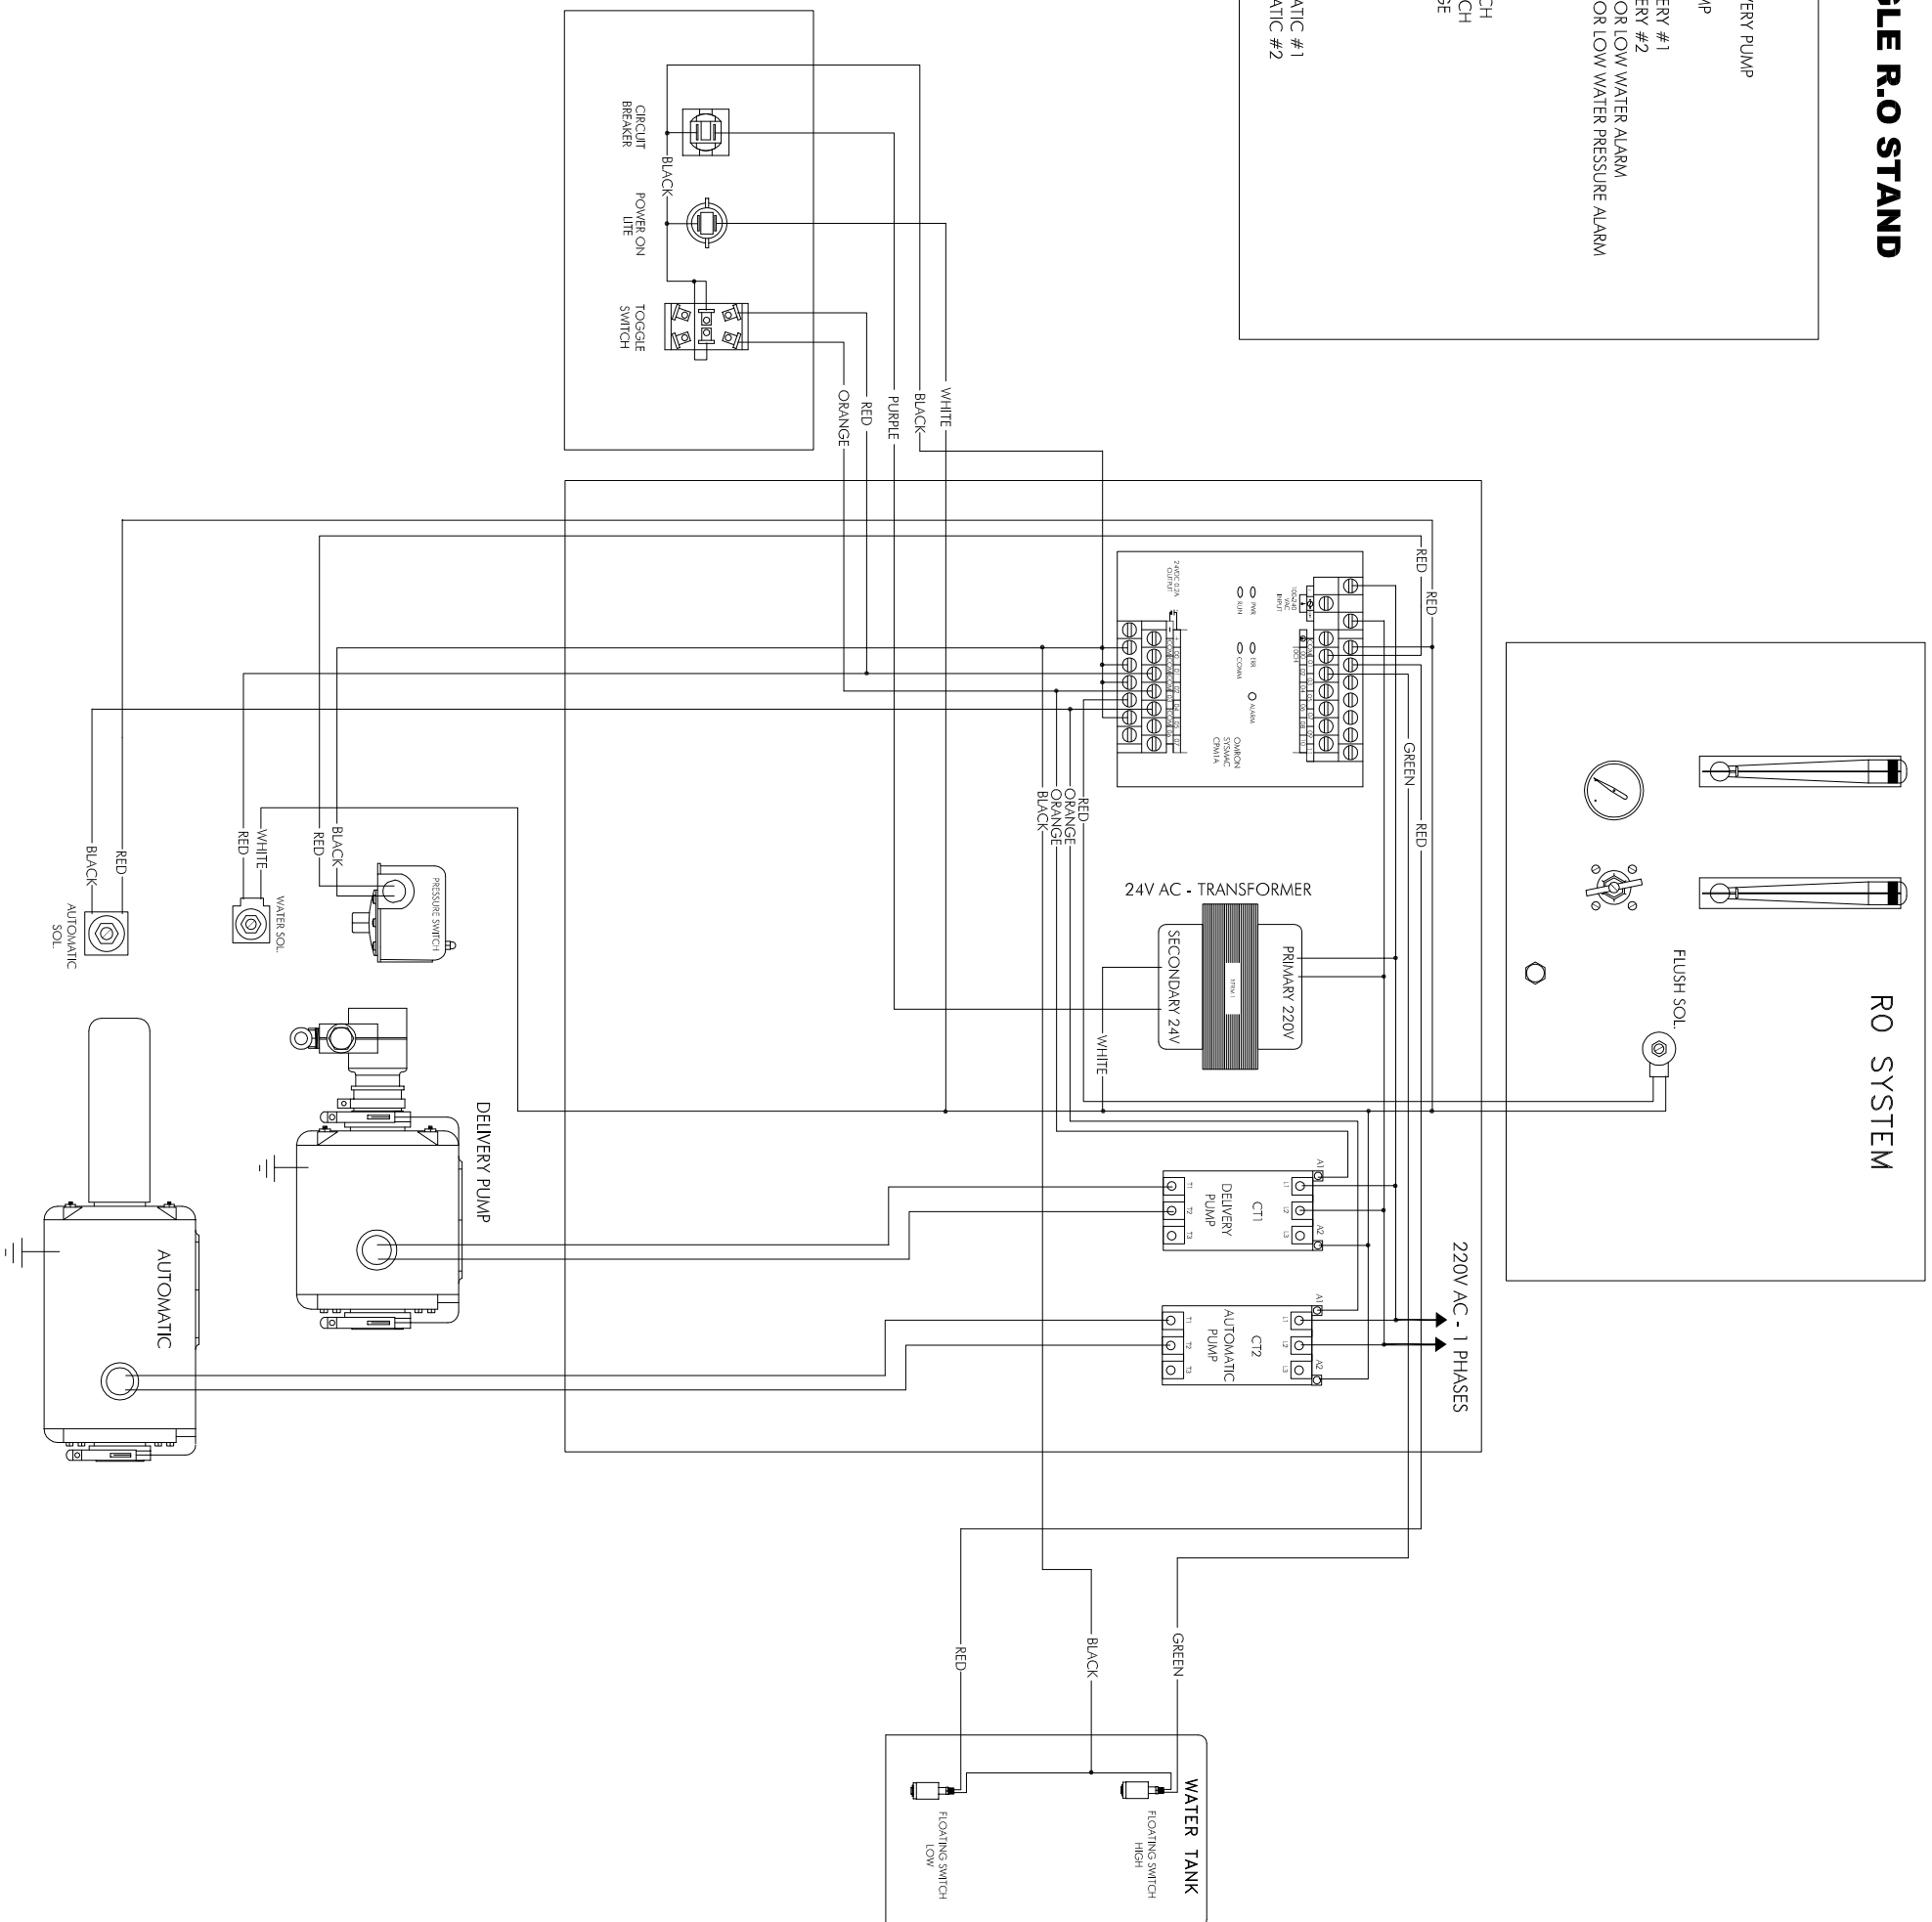

OWNER: JIM COLEMAN COMPANY 5842 W. 34TH STREET HOUSTON, TX 77092			
SHEET NAME: R.O. PANEL			
SCALE: AS SHOWN	DATE: 04/01/2002	DRAWN BY: H.PHAM	APPROVED BY: R.COLEMAN
DRAWING AKO: N/A	EQUIPMENT AKO: N/A	FILE NAME: T:\2002 SCHEMATIC\RO SYSTEM\RO1.0	



8842 WEST 34th STREET • HOUSTON, TEXAS
 PH: 1-800-883-8878 • FAX: 713-883-8824
 WWW: WWW.JIMCOLEMANCO.COM

REVISIONS			
ENGINEER SEAL OR APPROVAL:			
SHEET:	RO1.0		